



Legend

- Signal
- Curb
- Temporary Right-of-Way
- Permanent Right-of-Way
- Existing Right-of-Way
- Proposed Pavement
- Median Barrier
- Driveways
- Grass
- Sidewalk

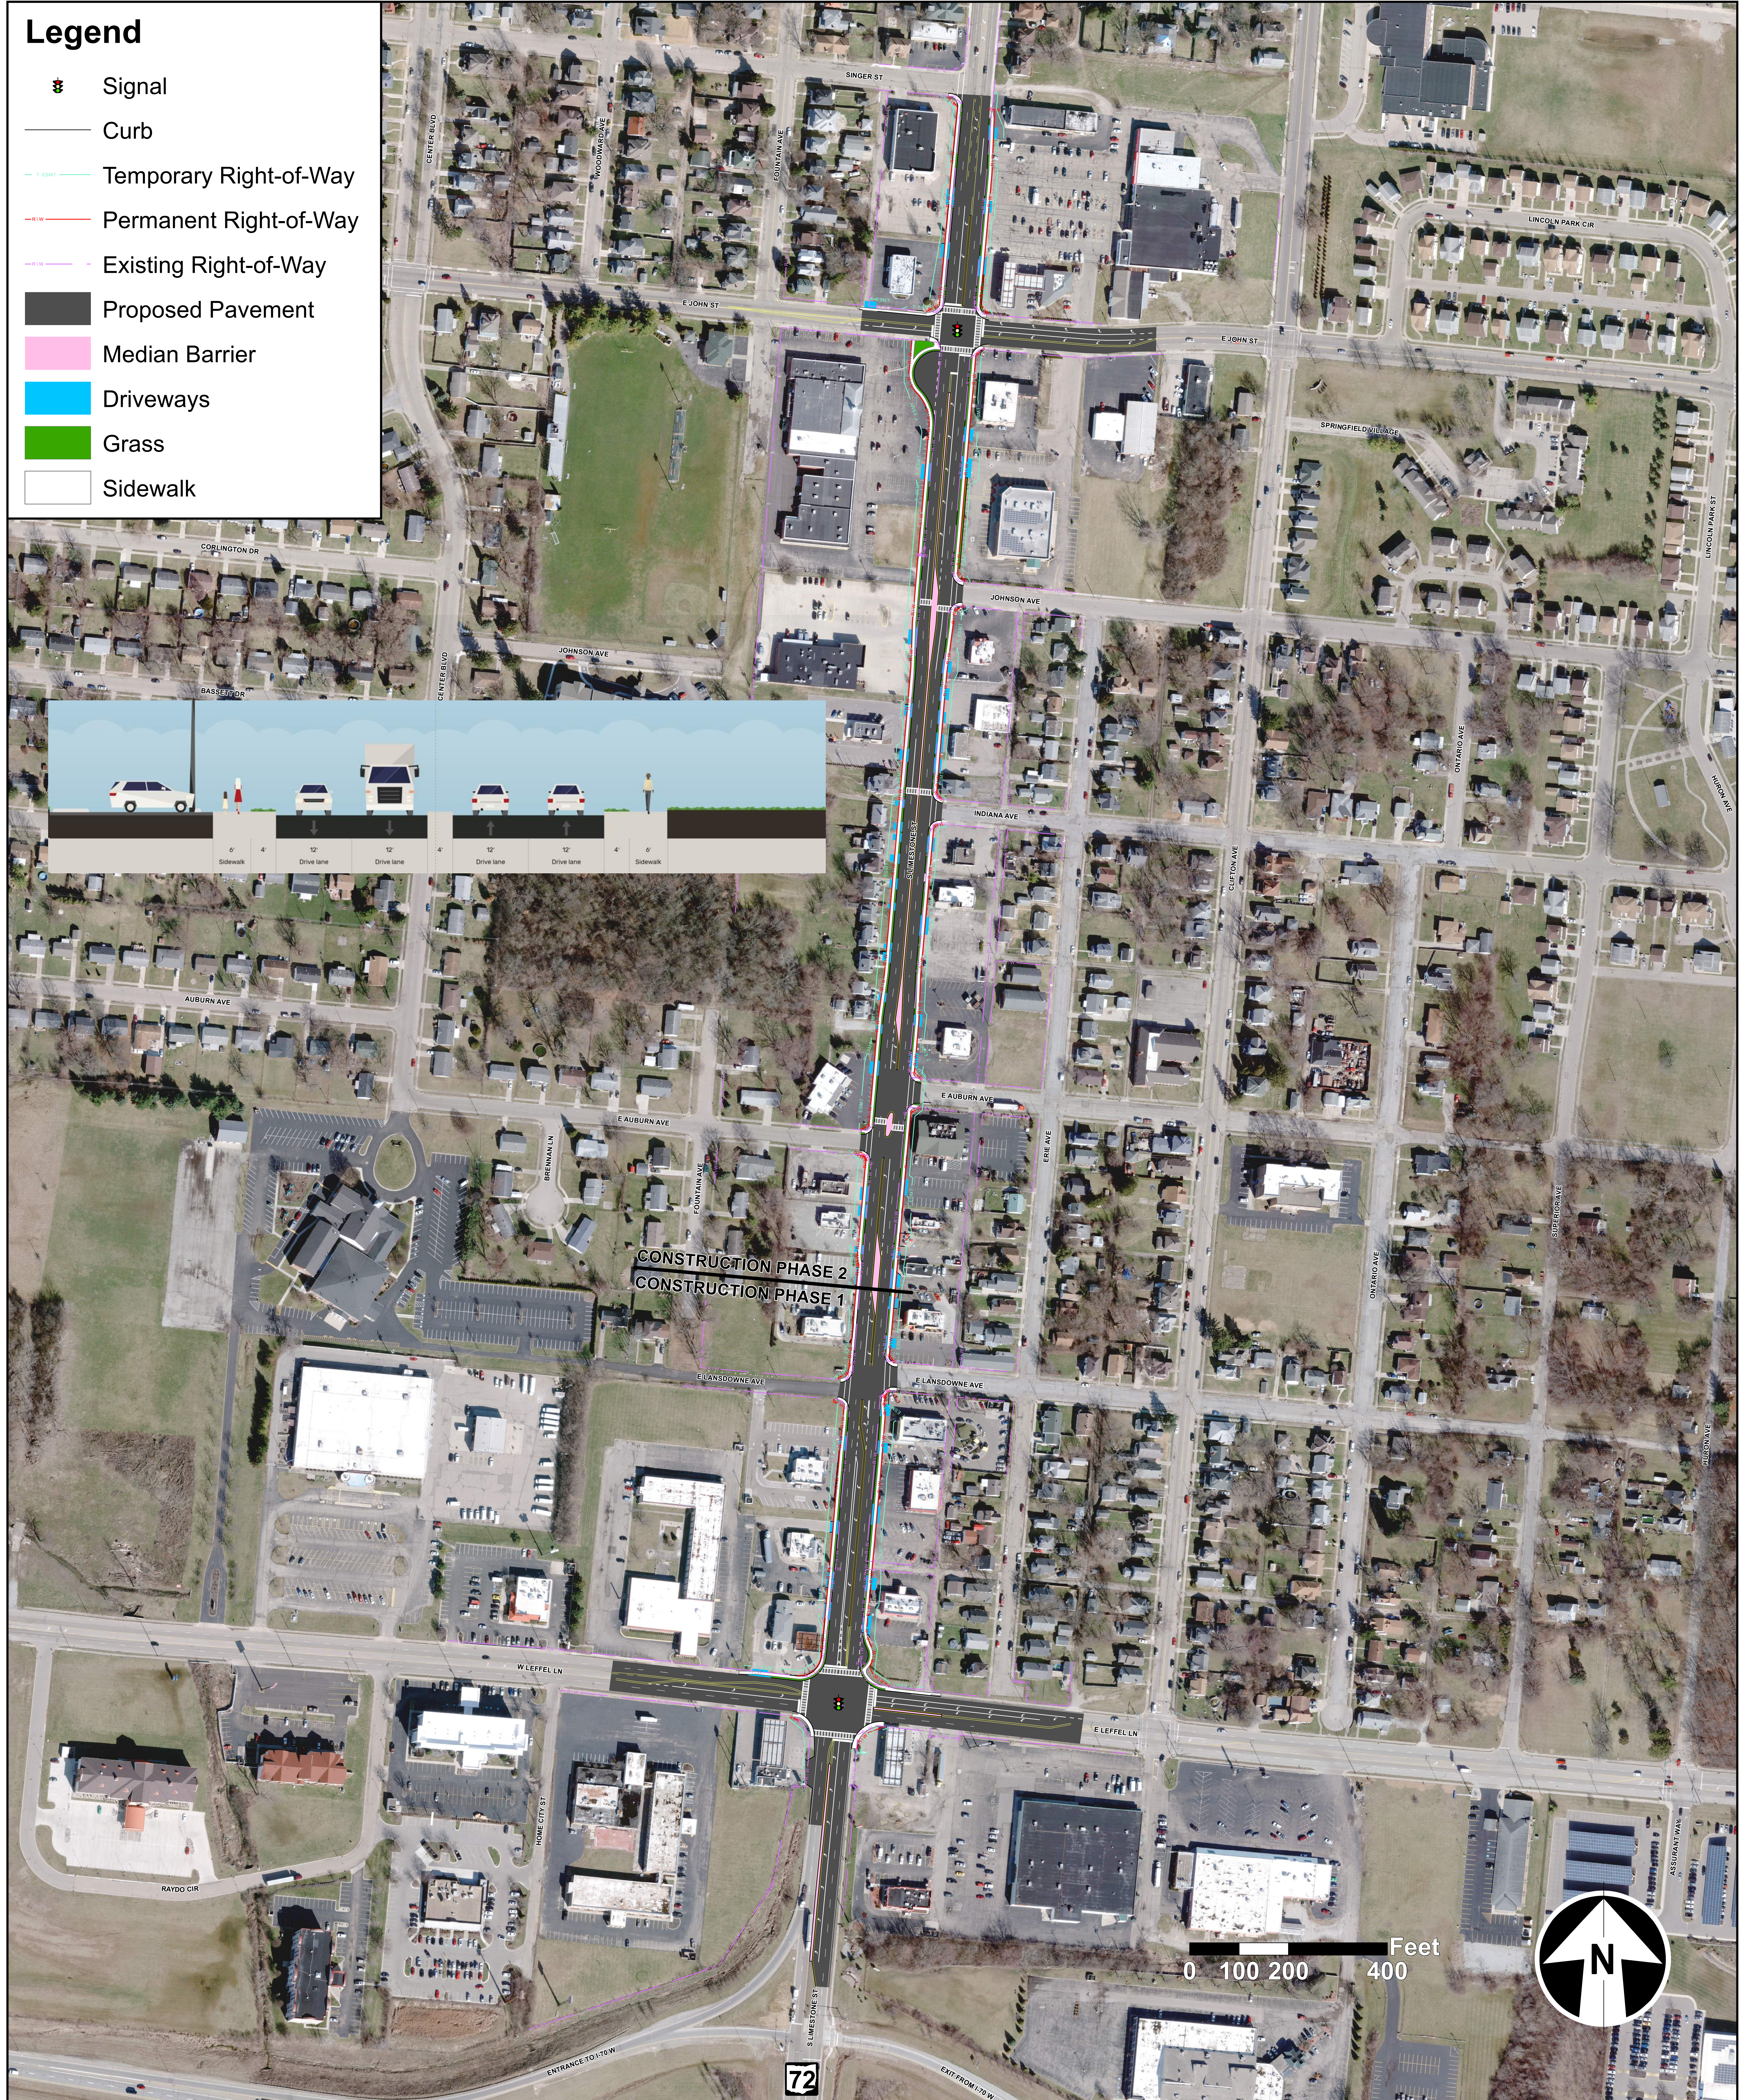

> Limestone Street Reconstruction Project Project Overview

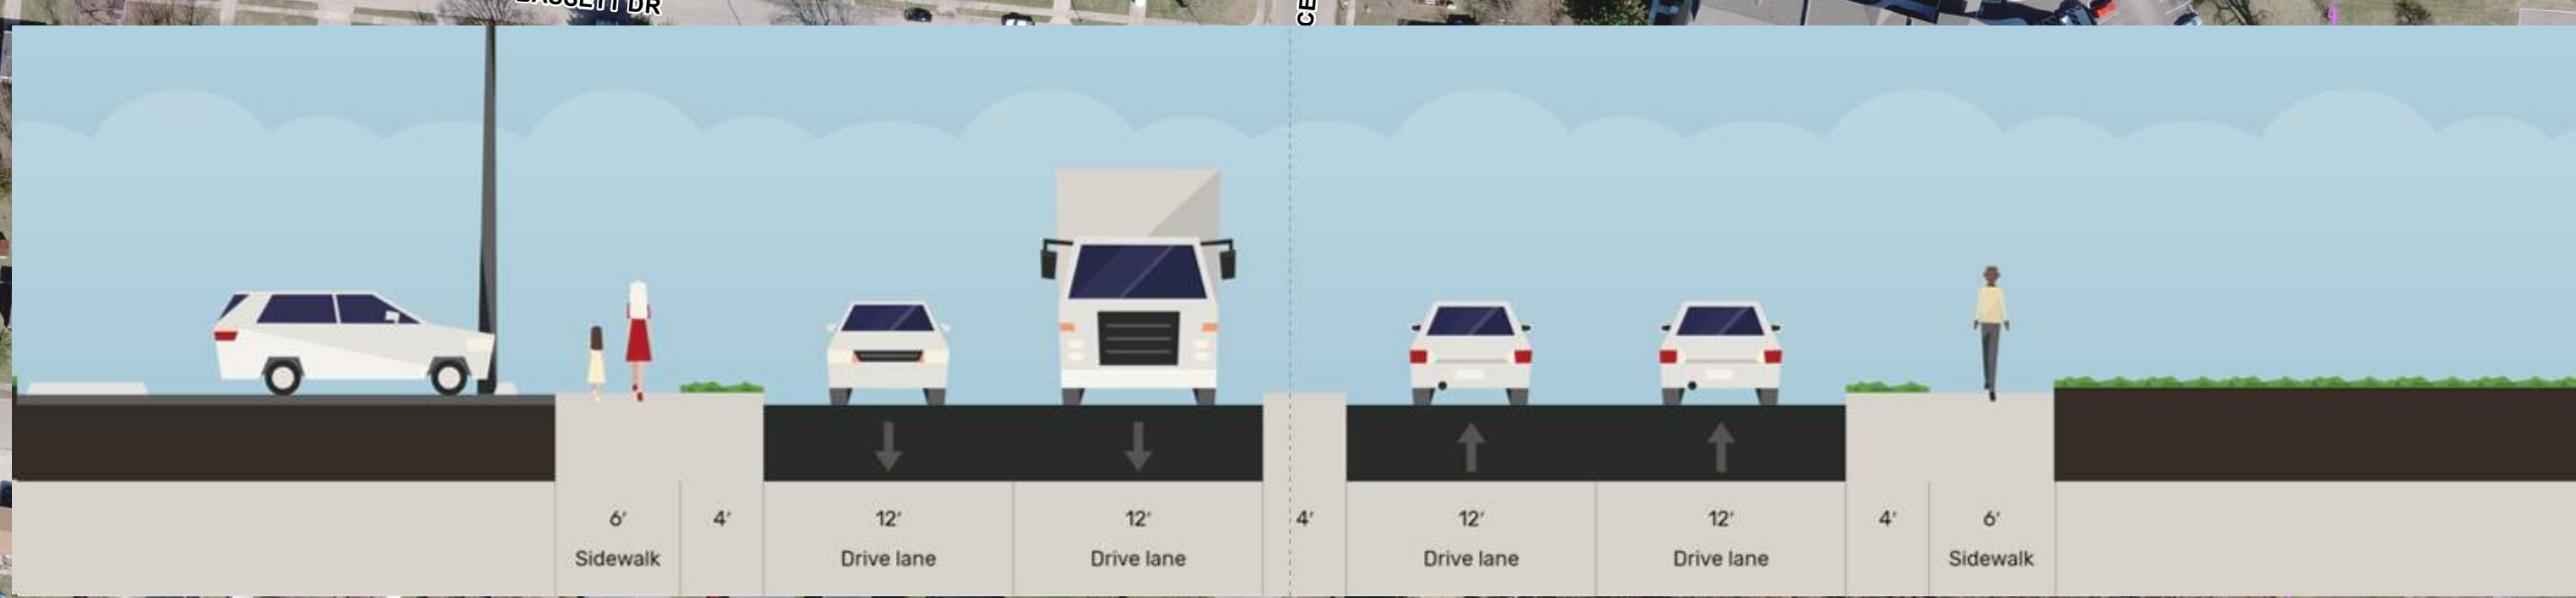